


# RESULTS of SURVEY

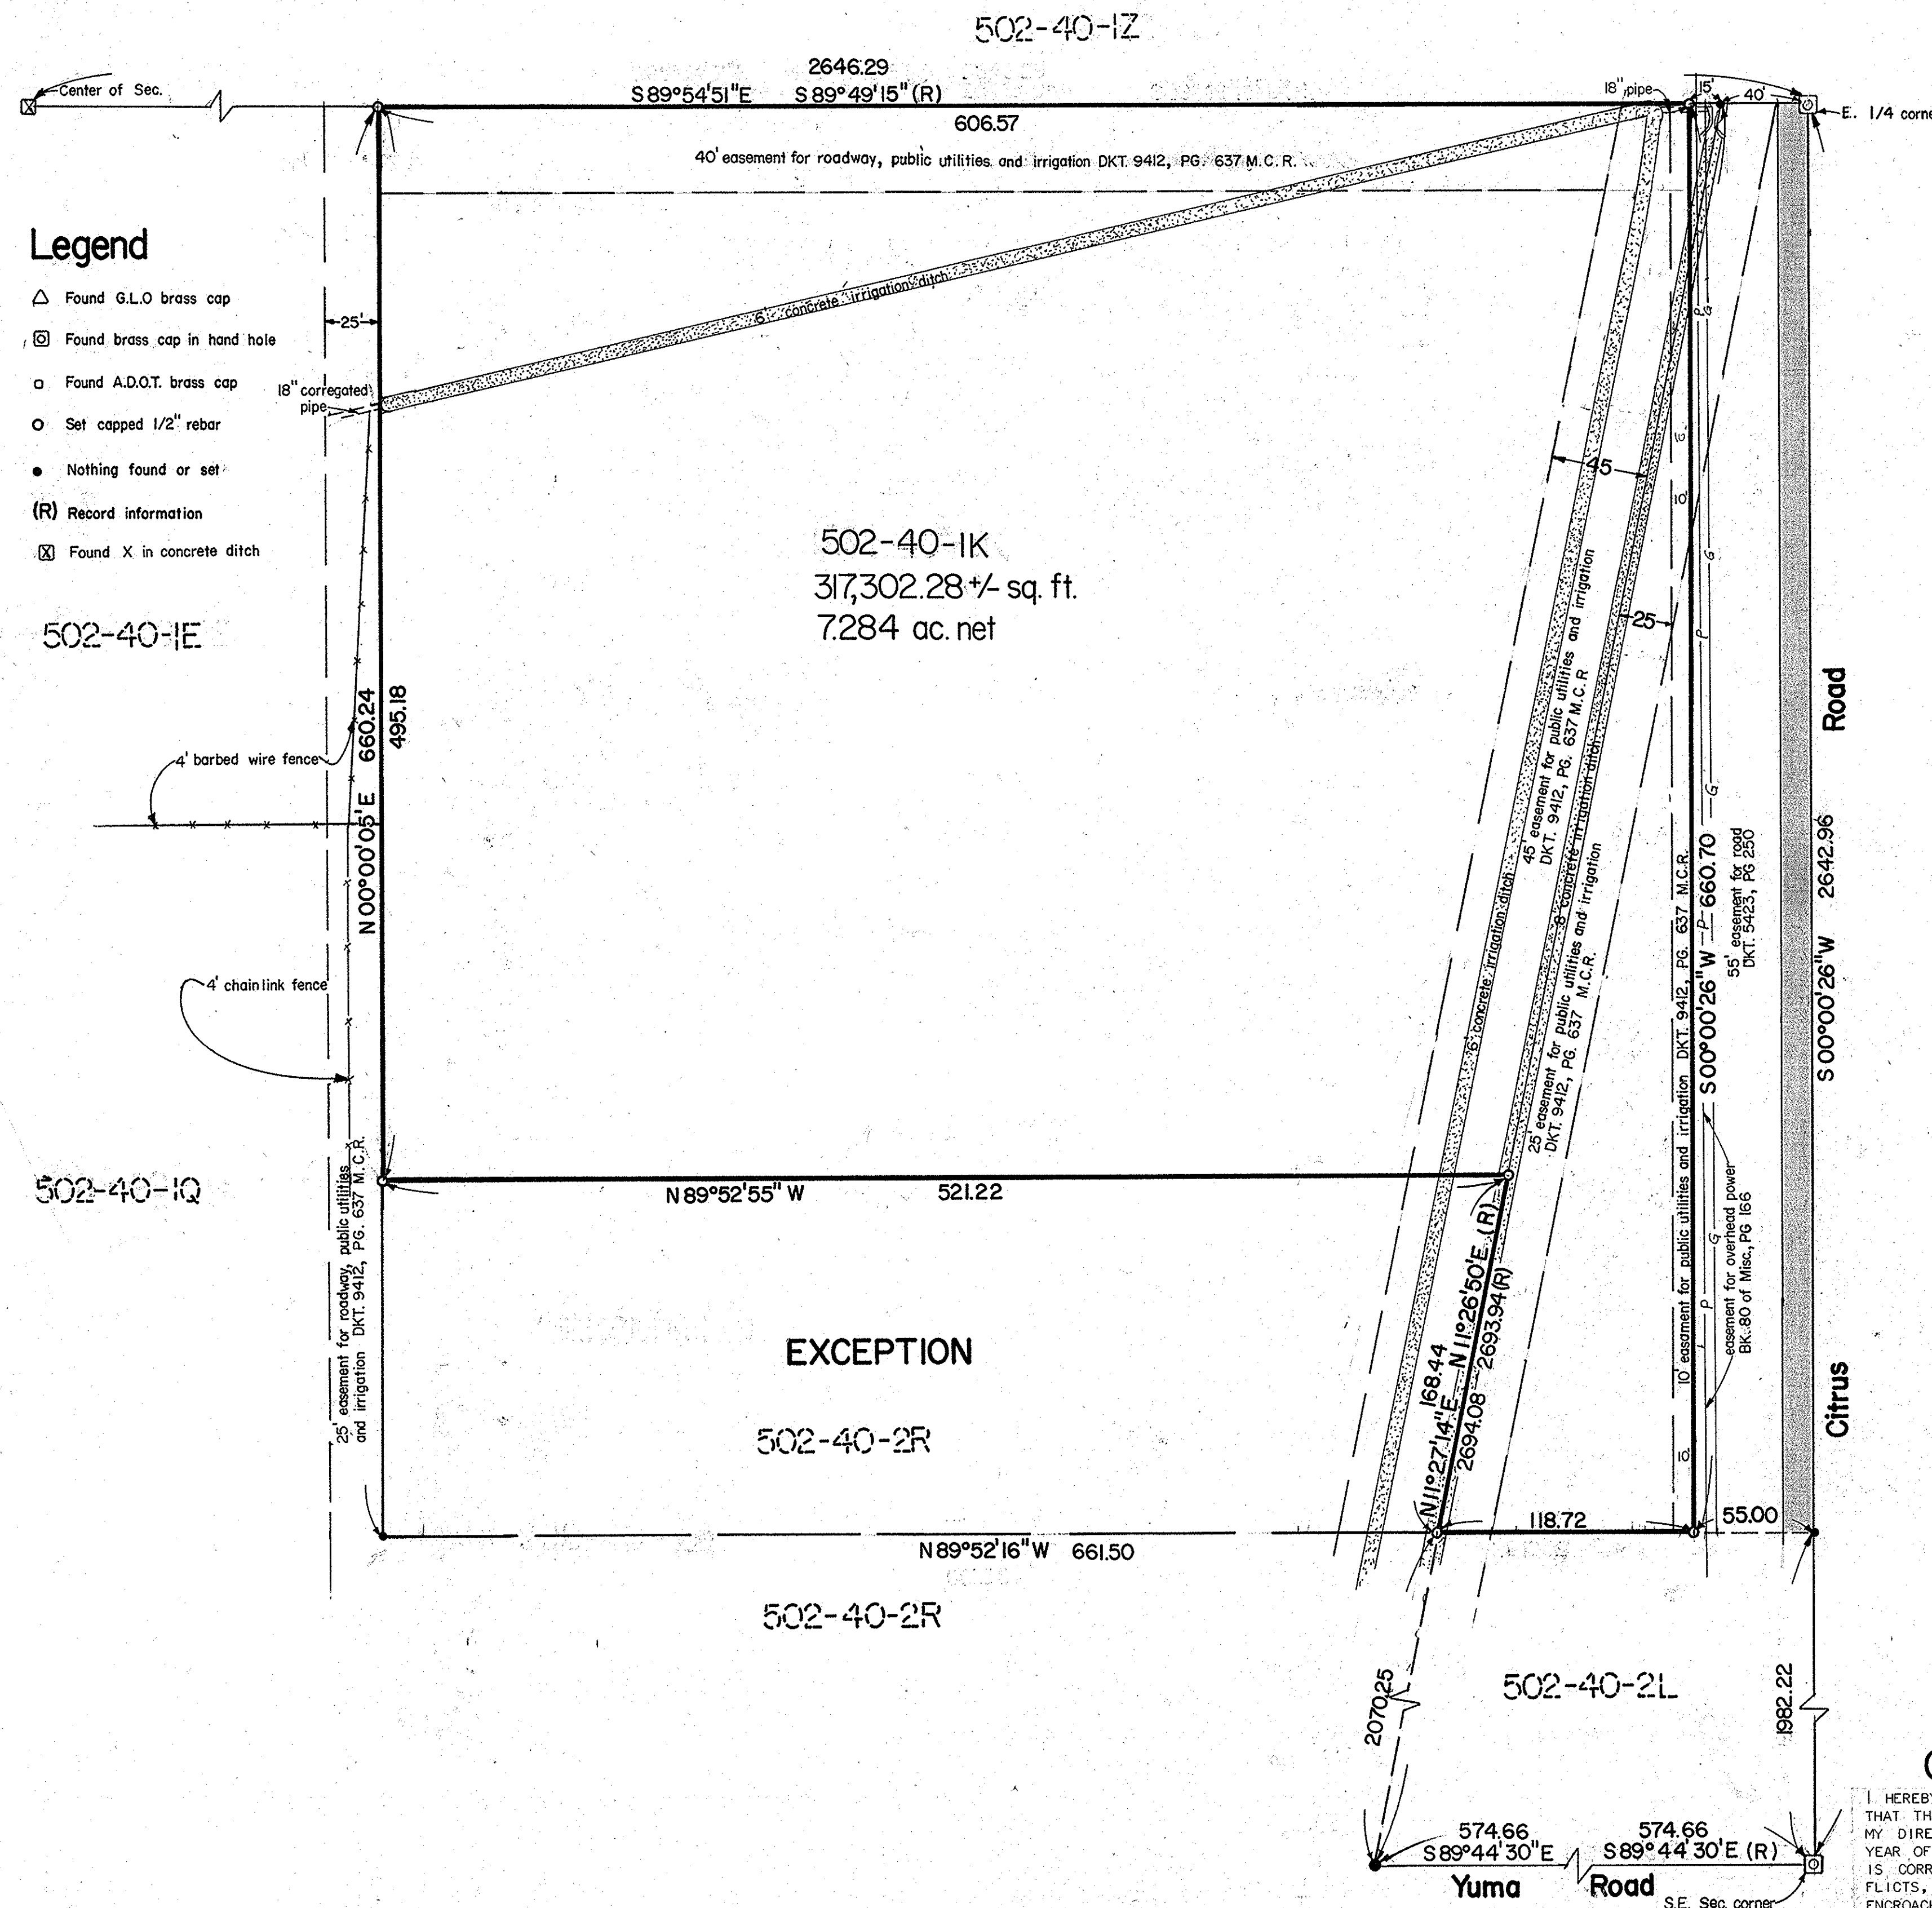

## Legal Description

PARCEL NO. 502-40-1K

THAT PORTION OF THE NORTHEAST QUARTER OF THE NORTHEAST QUARTER OF THE SOUTHEAST QUARTER OF SECTION TEN (10), TOWNSHIP ONE (1) NORTH, RANGE TWO (2) WEST OF THE GILA AND SALT RIVER BASE AND MERIDIAN, MARICOPA COUNTY, ARIZONA, EXCEPT THE SOUTH HALF OF THE SOUTH HALF OF THE NORTHEAST QUARTER OF THE NORTHEAST QUARTER OF THE SOUTHEAST QUARTER LYING WESTERLY OF THE FOLLOWING DESCRIBED LINE:

BEGINNING AT A POINT ON THE SOUTH LINE OF SAID SECTION TEN (10), FROM WHENCE THE SOUTHEAST CORNER OF SAID SECTION TEN (10) BEARS SOUTH 89°44'30" EAST A DISTANCE OF 574.66 FEET (SOUTH 89°44'30" EAST A DISTANCE OF 574.66 FEET RECORD), SAID POINT BEING THE BEGINNING OF THIS LINE DESCRIPTION; RUN THENCE NORTH 11°27'14" EAST A DISTANCE OF 2694.08 FEET (NORTH 11°26'50" EAST A DISTANCE OF 2693.94 FEET RECORD) TO A POINT ON THE EAST-WEST MIDSECTION LINE OF SAID SECTION TEN (10); THENCE SOUTH 89°54'51" EAST A DISTANCE OF 40.00 FEET (SOUTH 89°49'15" EAST A DISTANCE OF 40.00 FEET RECORD) TO THE EAST QUARTER CORNER OF SAID SECTION TEN (10) AND THE END OF THIS LINE DESCRIPTION.

TOGETHER WITH AN EASEMENT FOR PUBLIC UTILITIES AND IRRIGATION OVER A STRIP OF LAND 25.00 FEET IN WIDTH LYING PARALLEL TO AND SOUTHEASTERLY OF THE ABOVE LINE DESCRIPTION AND OVER A STRIP OF LAND 45.00 FEET IN WIDTH LYING PARALLEL TO AND WESTERLY AND NORTHERLY OF SAID LINE DESCRIPTION; ALSO

TOGETHER WITH AN EASEMENT FOR ROADWAY, PUBLIC UTILITIES AND IRRIGATION OVER THE FOLLOWING: THE NORTH 40.00 FEET OF THE NORTHEAST QUARTER OF THE SOUTHEAST QUARTER;

ALSO TOGETHER WITH AN EASEMENT FOR PUBLIC UTILITIES AND IRRIGATION OVER THE WEST 10.00 FEET OF THE EAST 65.00 FEET OF SAID SECTION TEN (10),

EXCEPT THE EAST 55.00 FEET OF SAID SECTION TEN (10) FOR ROADWAY PURPOSES.



N

SCALE 1"=50'



DIN#  
67771-1


## Certificate

I HEREBY CERTIFY TO ALL PARTIES INTERESTED IN TITLE THAT THIS SURVEY WAS MADE ON THE GROUND AND UNDER MY DIRECTION DURING THE MONTH OF OCTOBER, IN THE YEAR OF OUR LORD NINETEEN HUNDRED EIGHTY FIVE AND IS CORRECT; THAT THERE ARE NO DISCREPANCIES, CONFLICTS, SHORTAGES IN AREA, BOUNDARY LINE CONFLICTS, ENCROACHMENTS, OVERLAPPING OF IMPROVEMENTS, EASEMENTS OR RIGHT OF WAYS, EXCEPT AS SHOWN HEREON AND THAT SAID PROPERTY HAS ACCESS TO AND FROM A DEDICATED ROADWAY: ALL TO THE BEST OF MY KNOWLEDGE AND BELIEF.

NO. DATE REVISION BY CK.

5002 SOUTH TENTH STREET  
PHOENIX, ARIZONA 85040  
602-256-0335

**AFFILIATED SURVEYORS INTERNATIONAL**

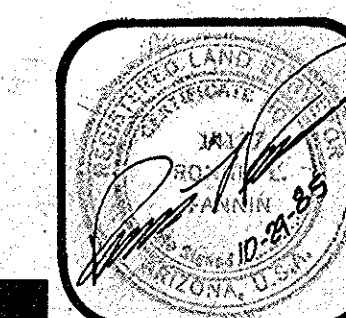

SURVEY PERFORMED FOR:  
BILL BLAIR  
10201 N. 28TH DRIVE  
PHOENIX, ARIZONA 85021  
602-861-1213

SCALE: 1"=50'

DESIGNED:

DRAWN:

CHECKED:

DATE:

JOB NO.: BB 85/021

SHEET

OF